


PLAN REZ DE CHAUSSEE

Echelle 1/50

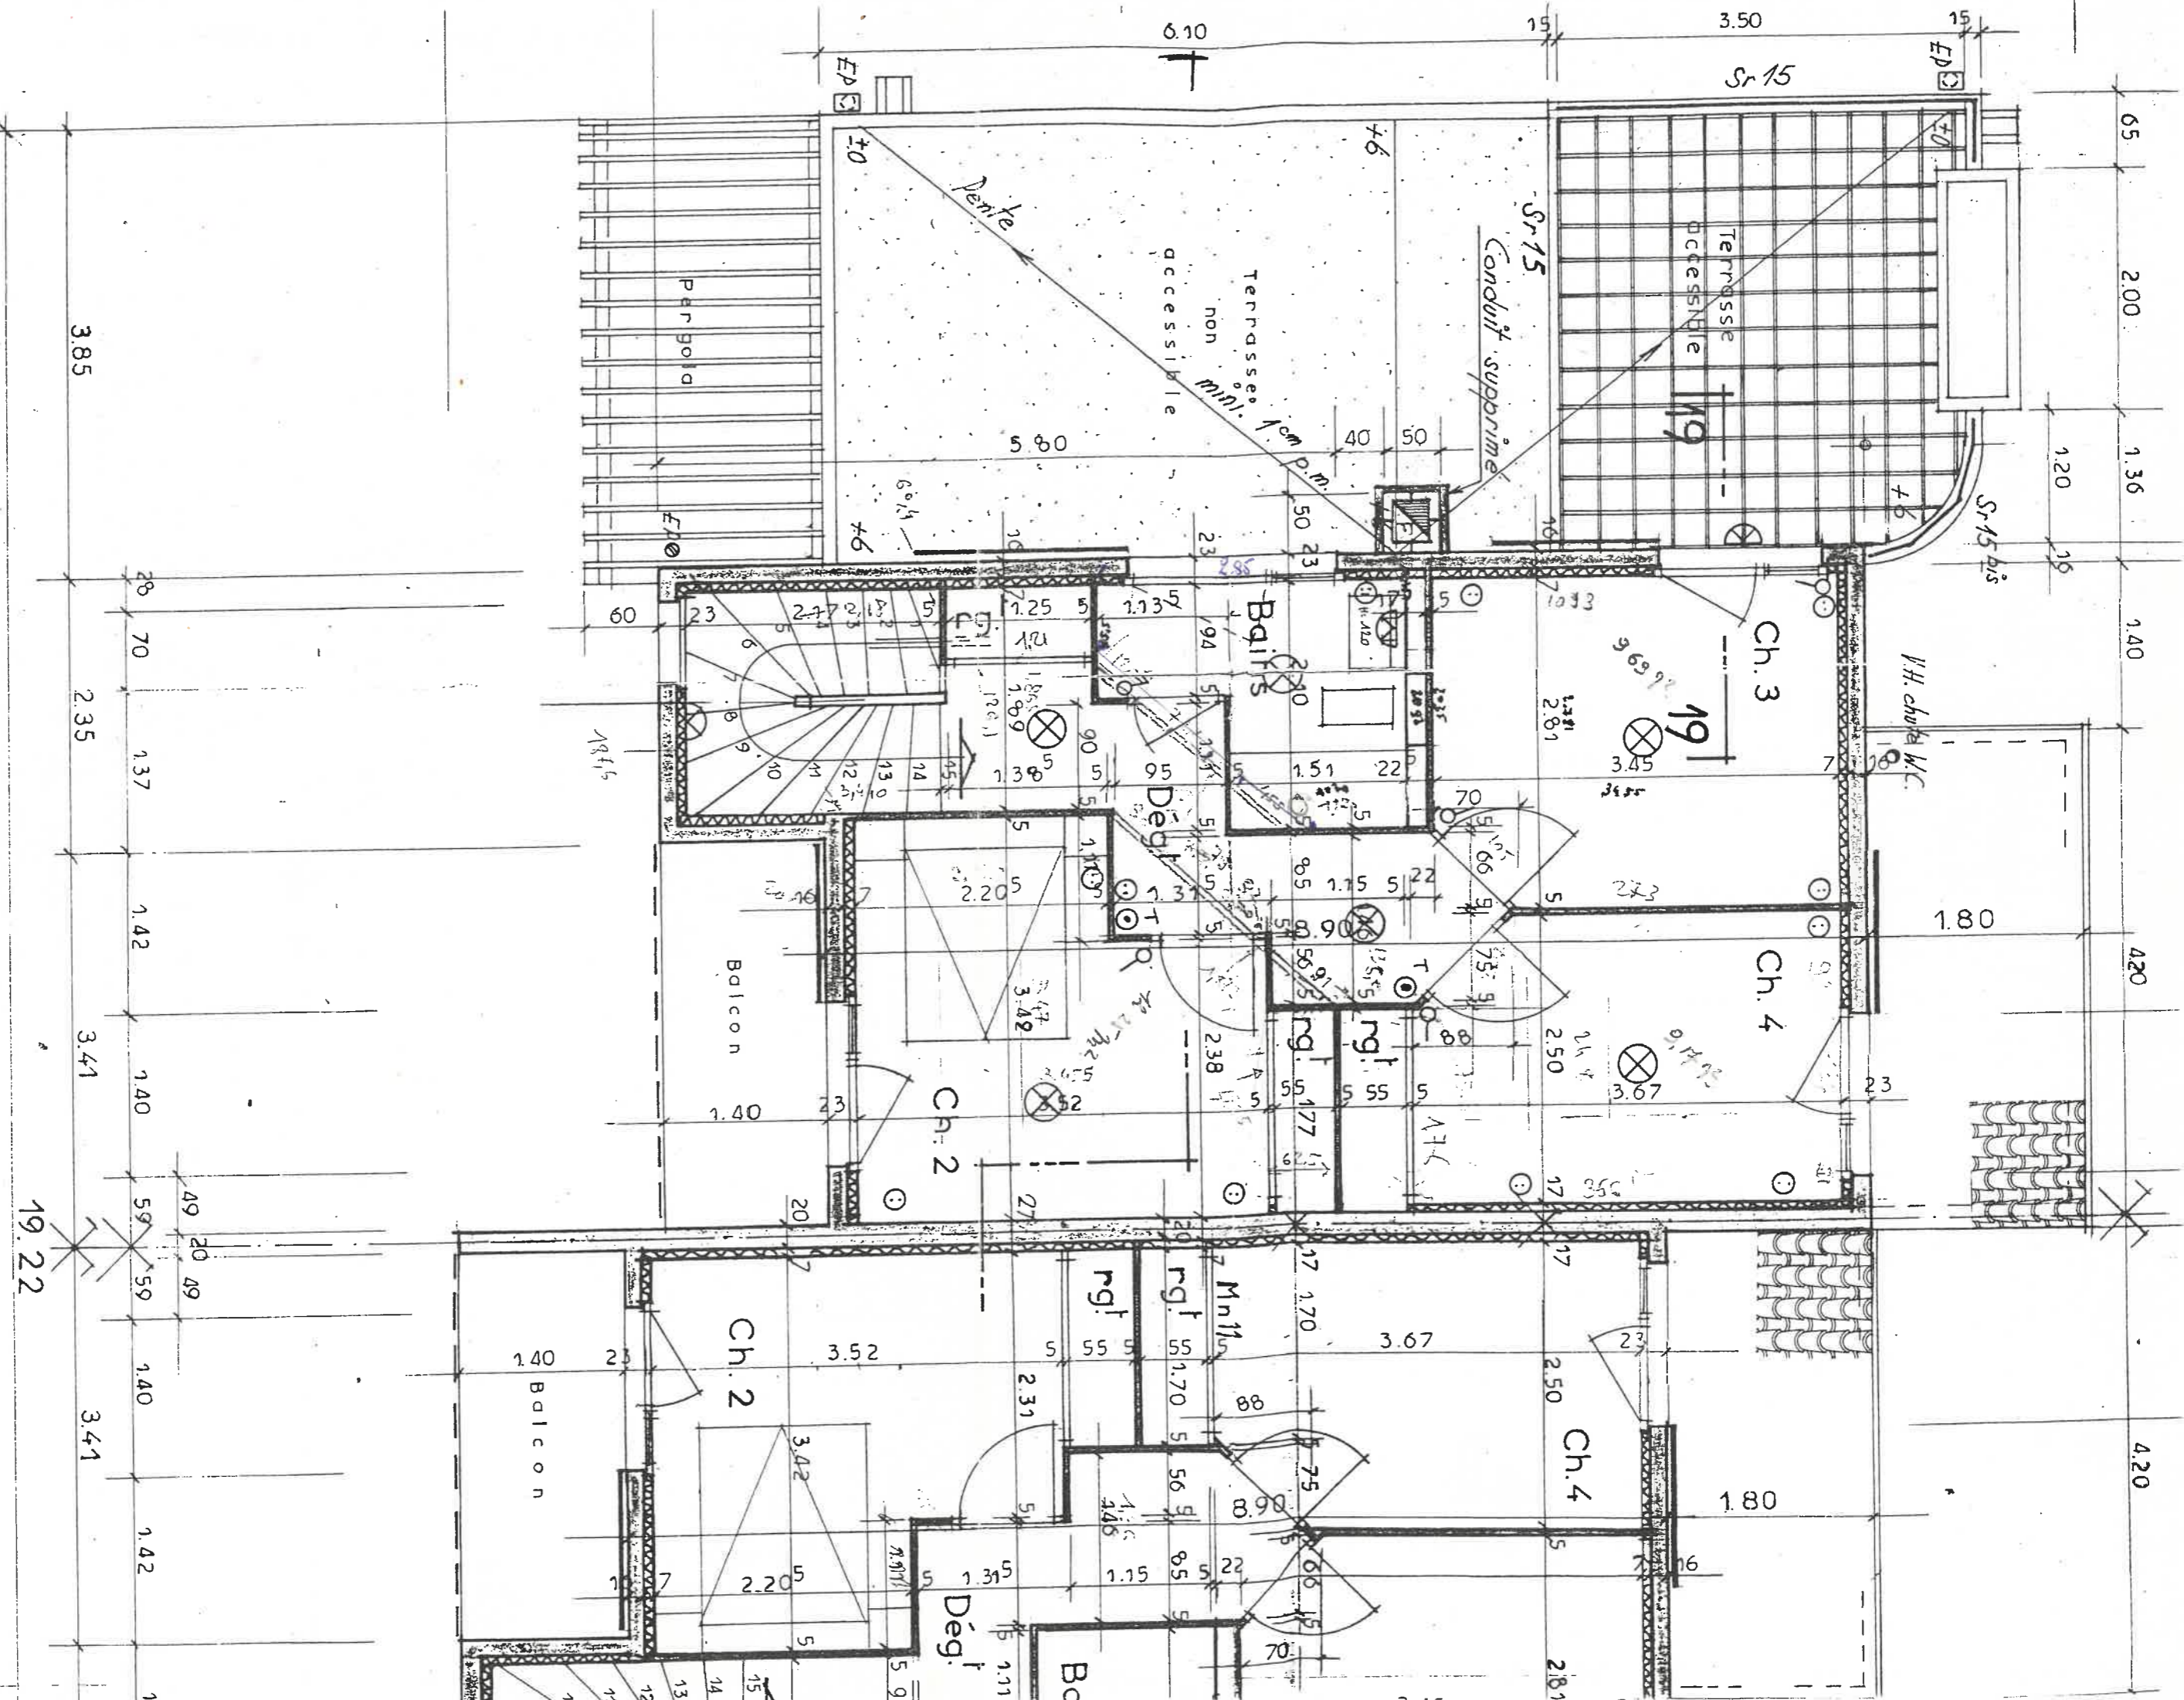

PLAN ETAGE

Echelle 1/50